




**D1 HEAD DETAIL**  
SCALE: 1 1/2" = 1'-0"

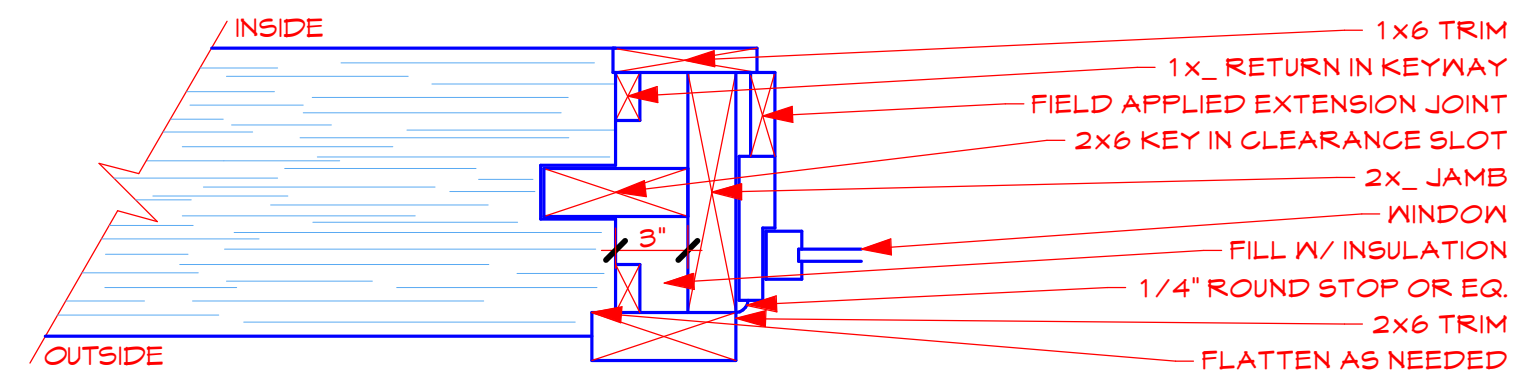


**D2 WINDOW JAMB DETAIL**  
SCALE: 1 1/2" = 1'-0"

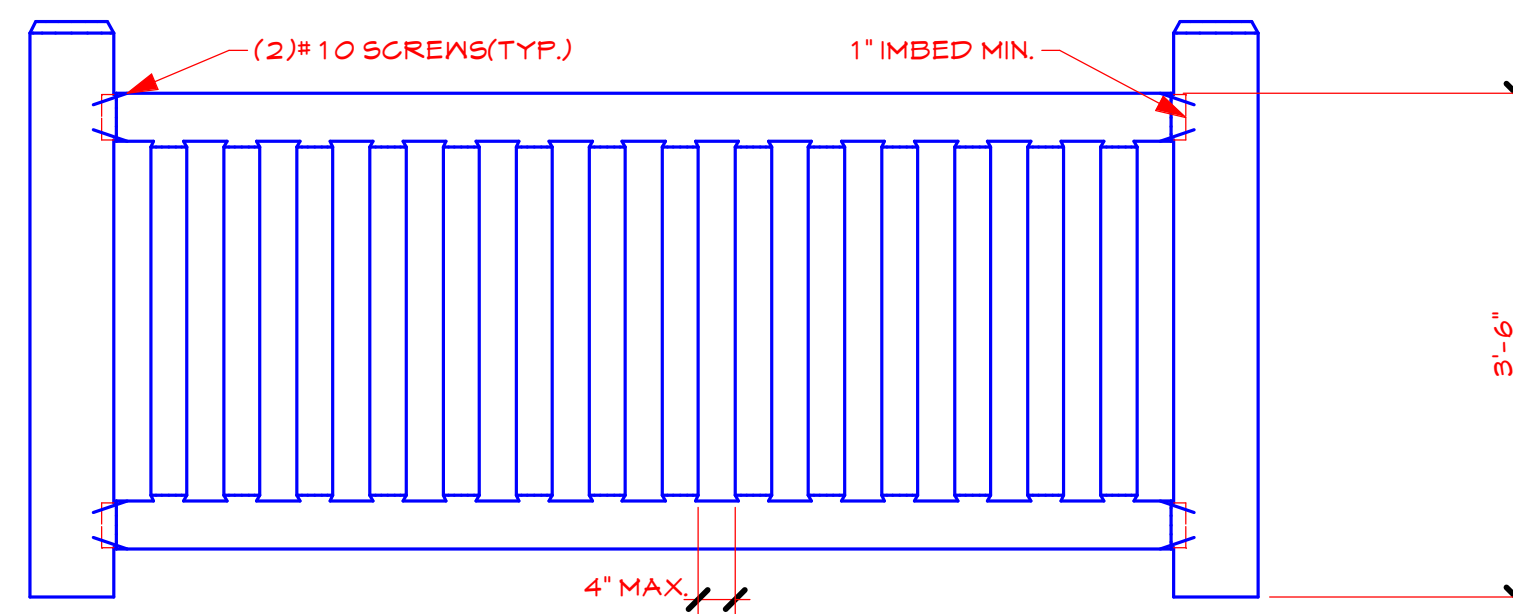


**D3 TYP. GUARDRAIL DETAIL**  
SCALE: 3/4" = 1'-0"

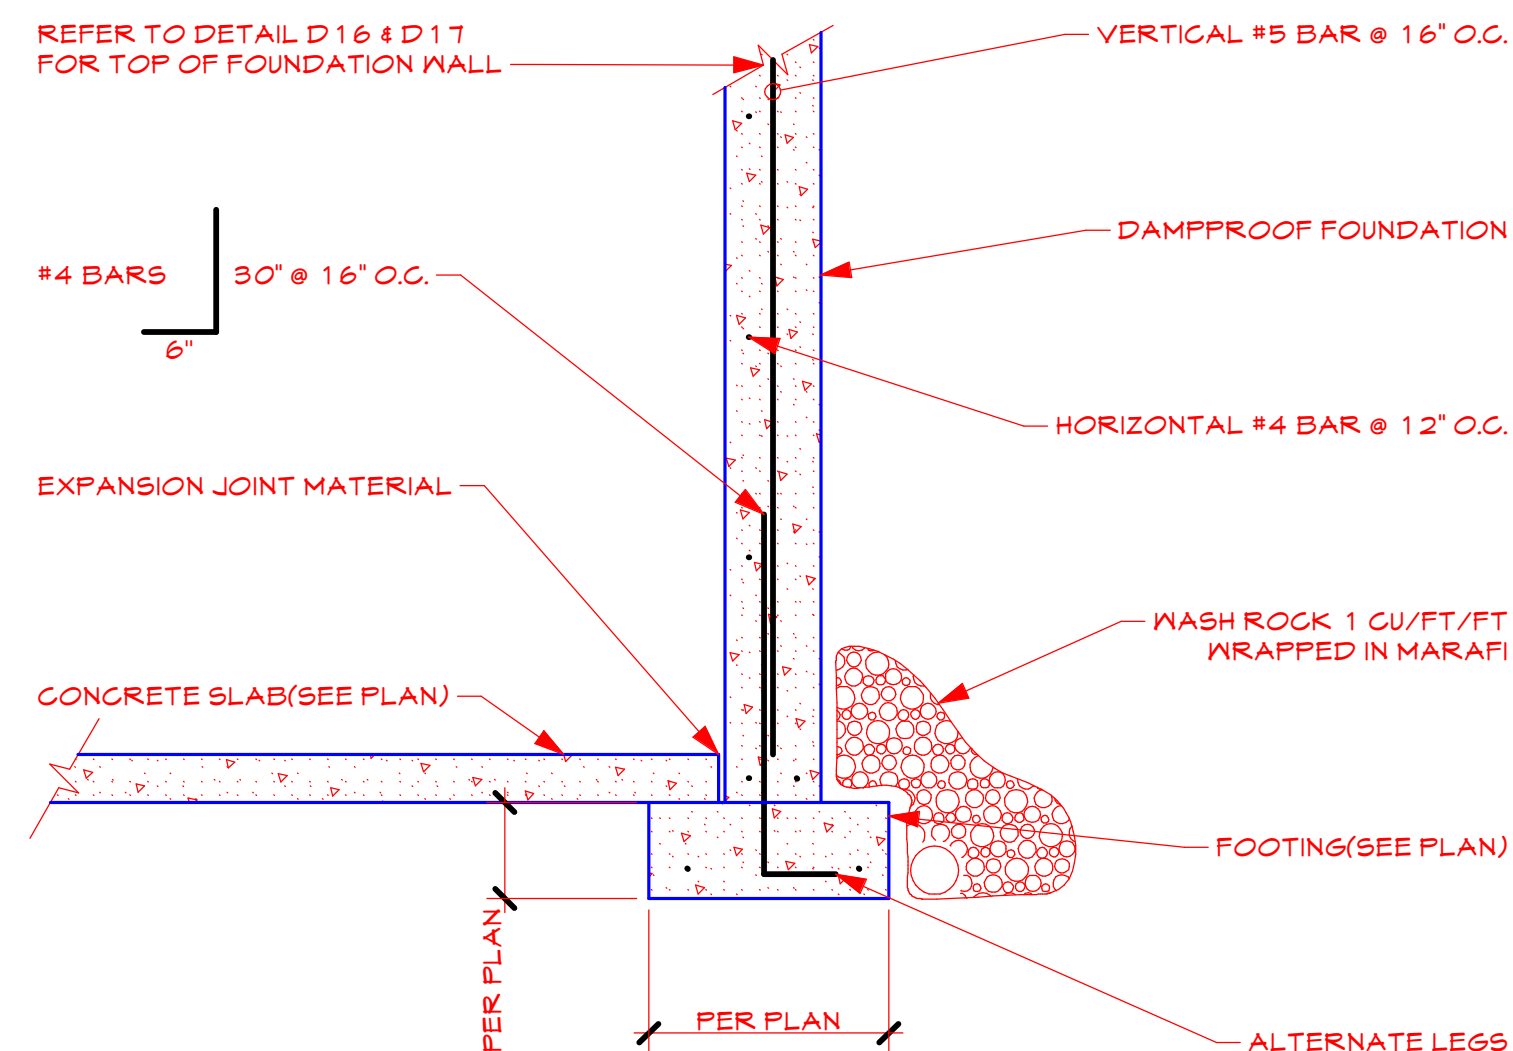


**D4 FOUNDATION WALL DETAIL**  
SCALE: 3/4" = 1'-0"

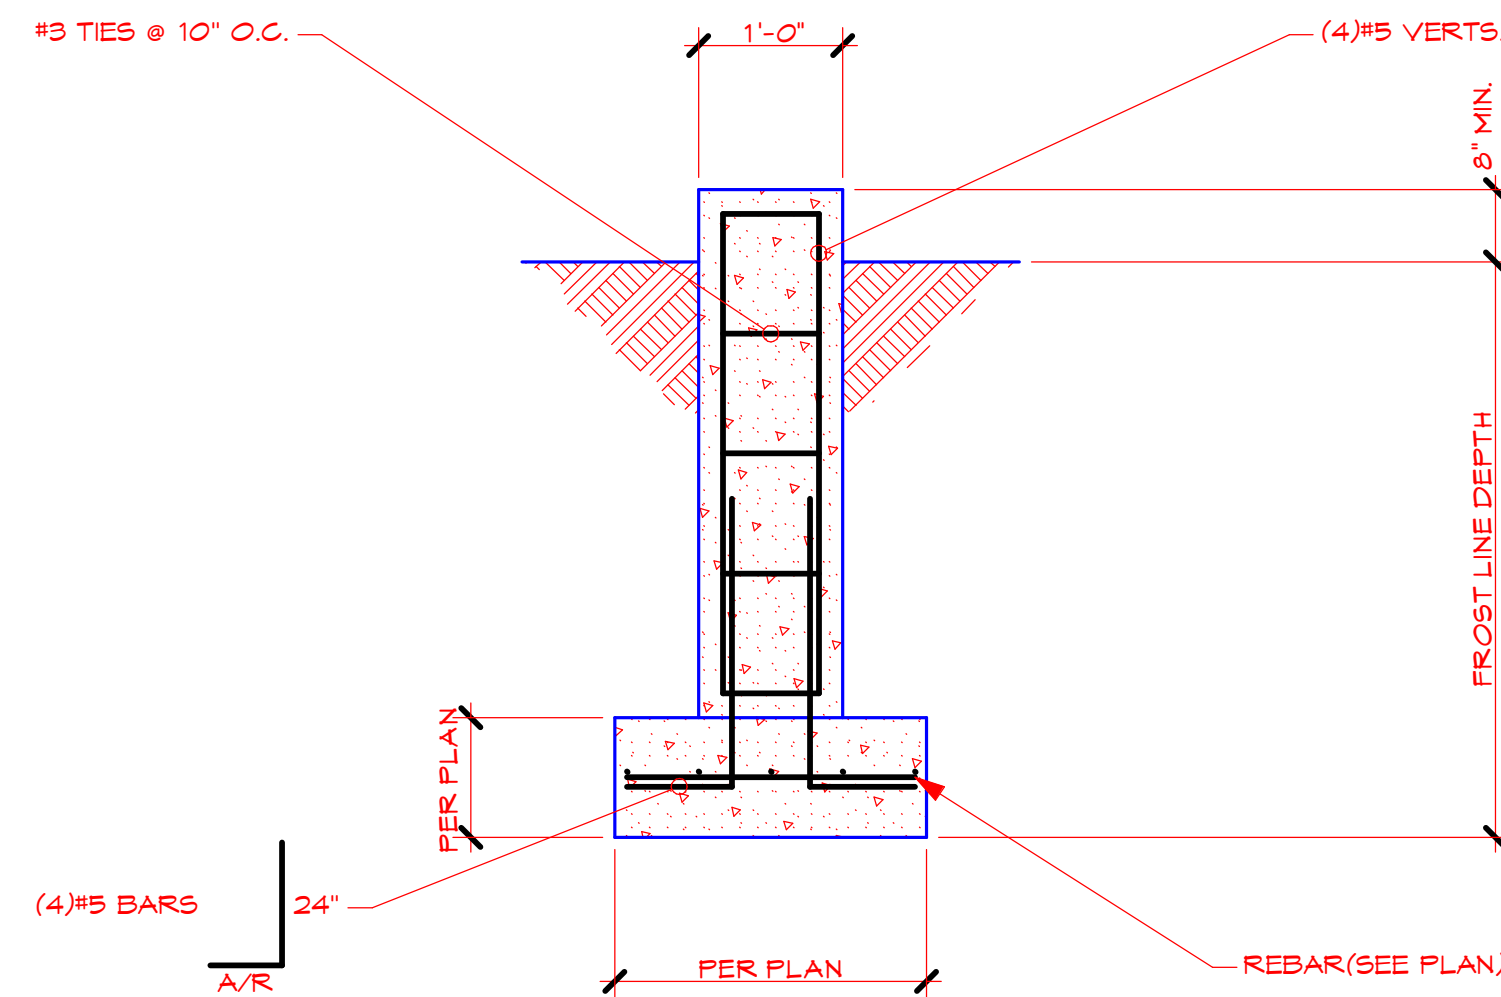


**D5 PAD TO PIER CONNECTION**  
SCALE: 3/4" = 1'-0"

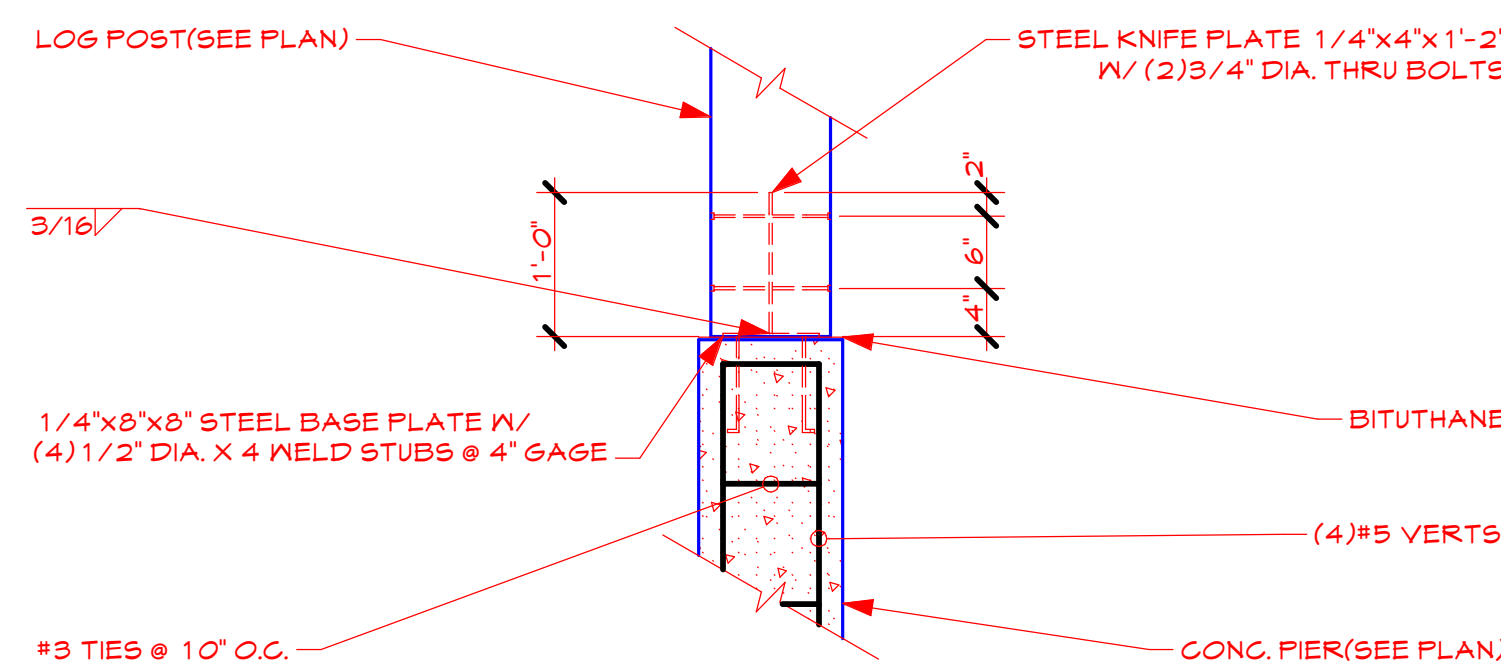


**D6 LOG POST TO PIER DETAIL**  
SCALE: 3/4" = 1'-0"

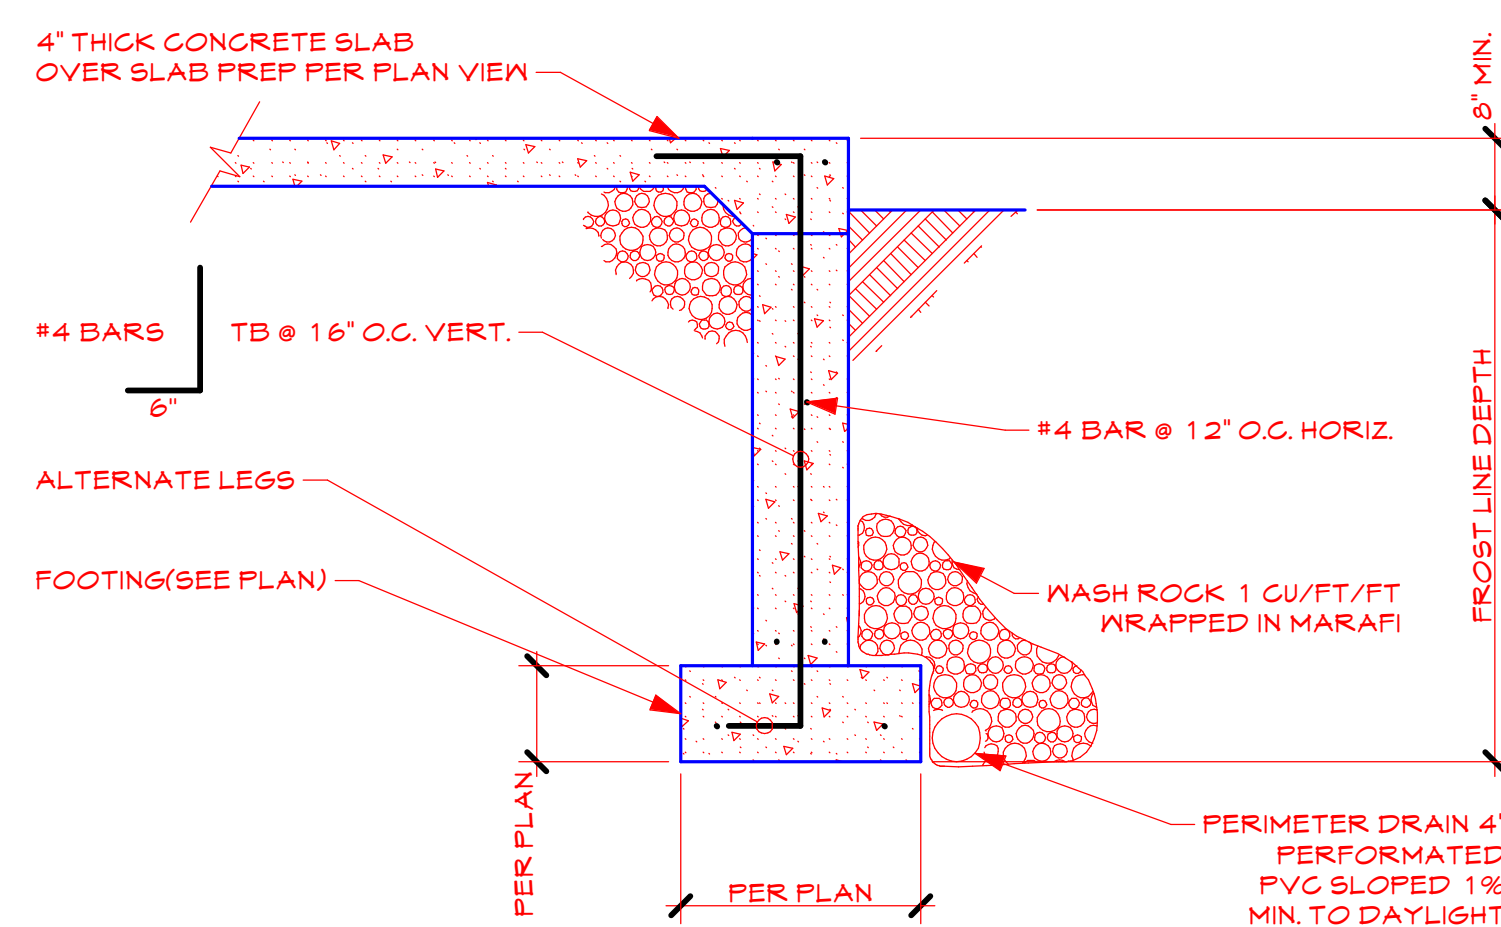


**D7 CONC. SLAB TO WALL CONNECTION**  
SCALE: 3/4" = 1'-0"

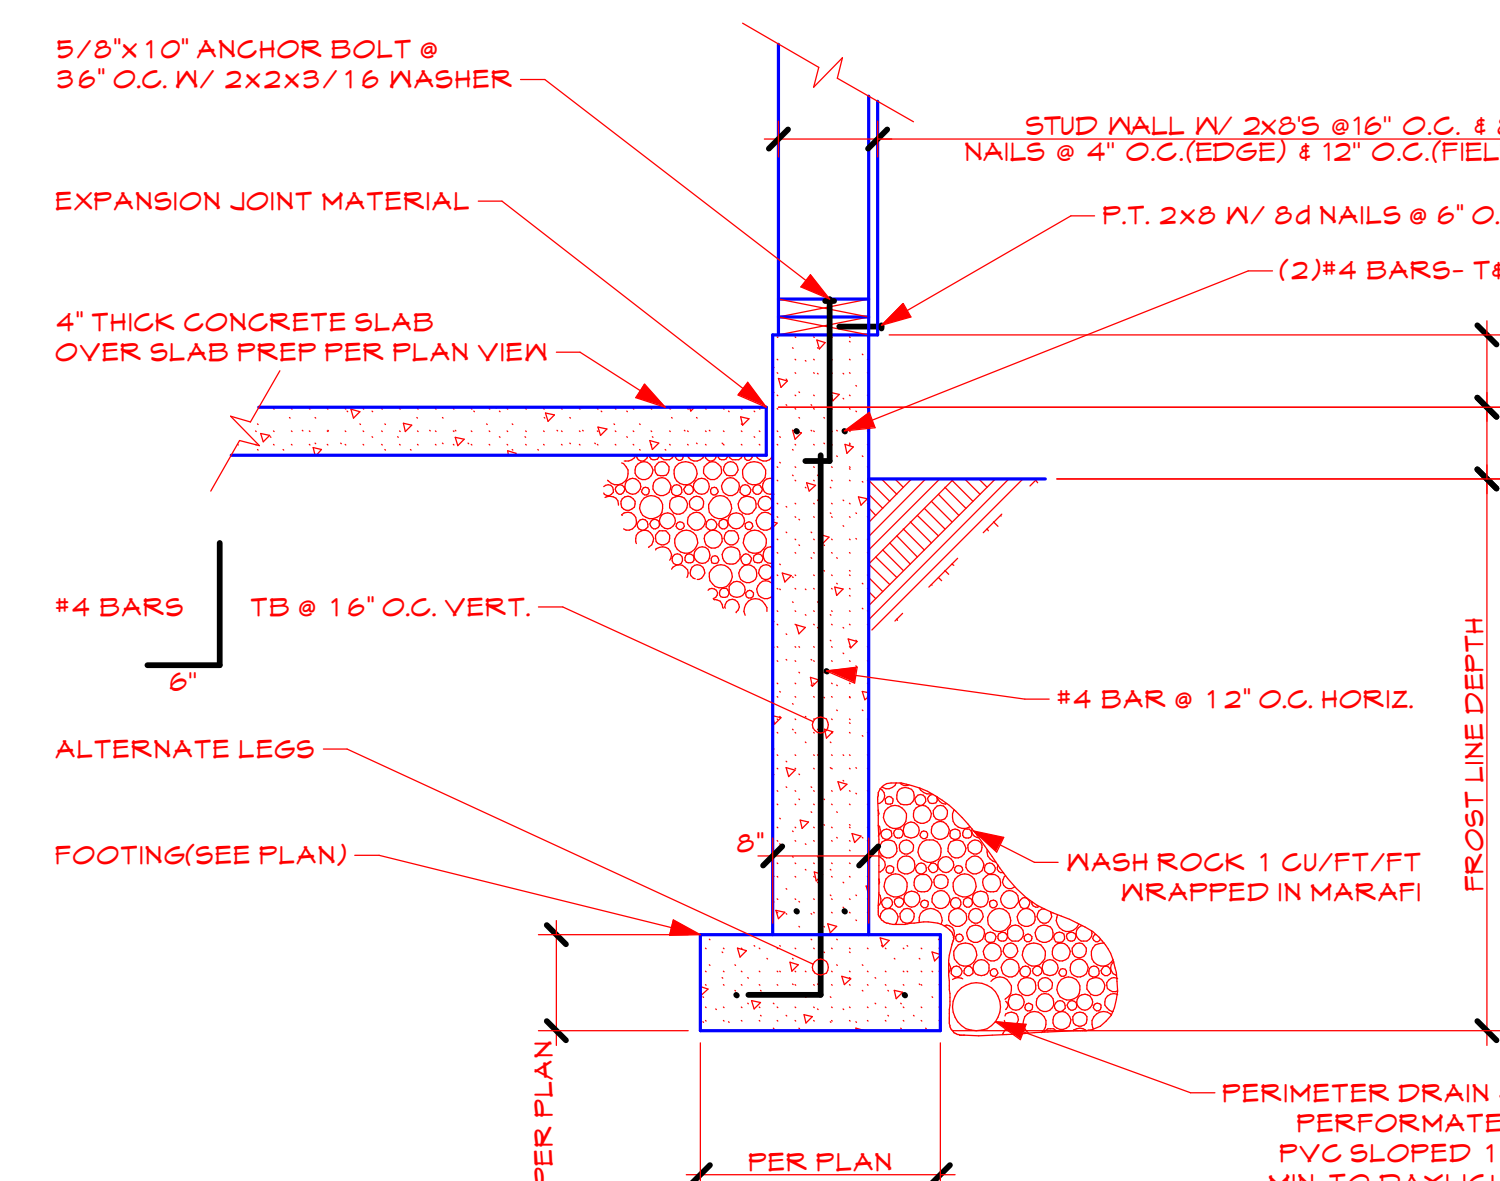


**D8 CONC. SLAB W/ EXPANSION JOINT**  
SCALE: 3/4" = 1'-0"

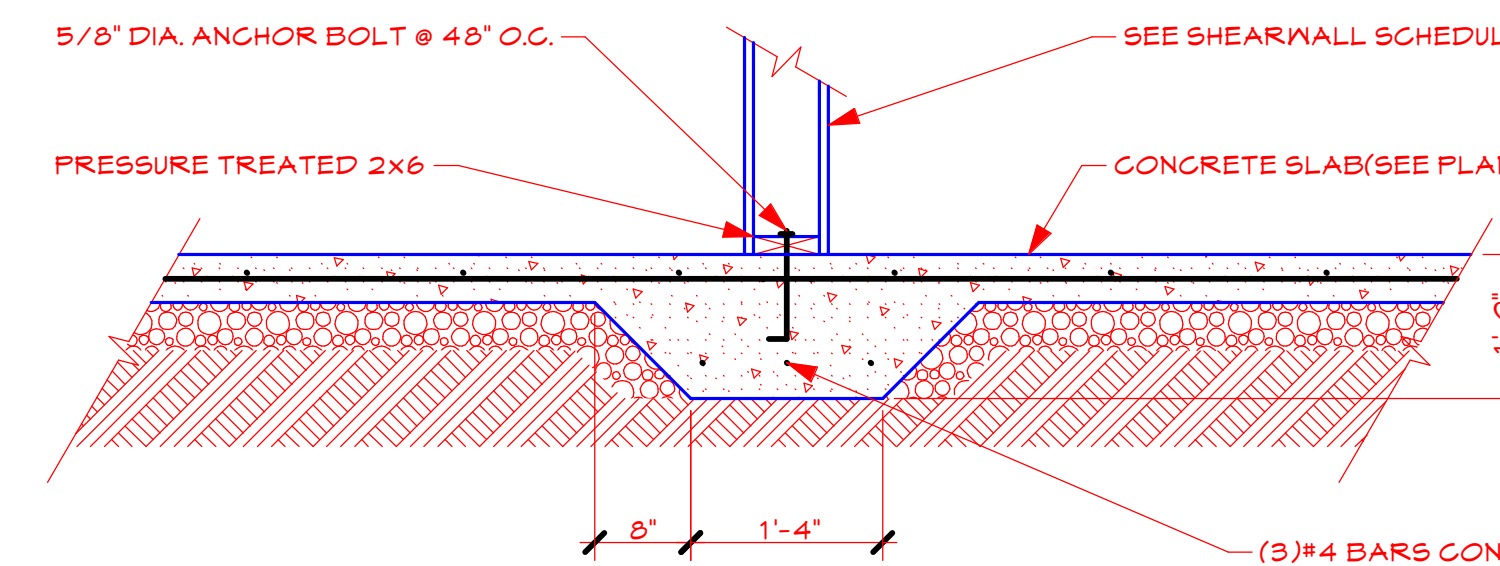

**D9 THICKENED SLAB TO FRAME WALL**  
SCALE: 3/4" = 1'-0"

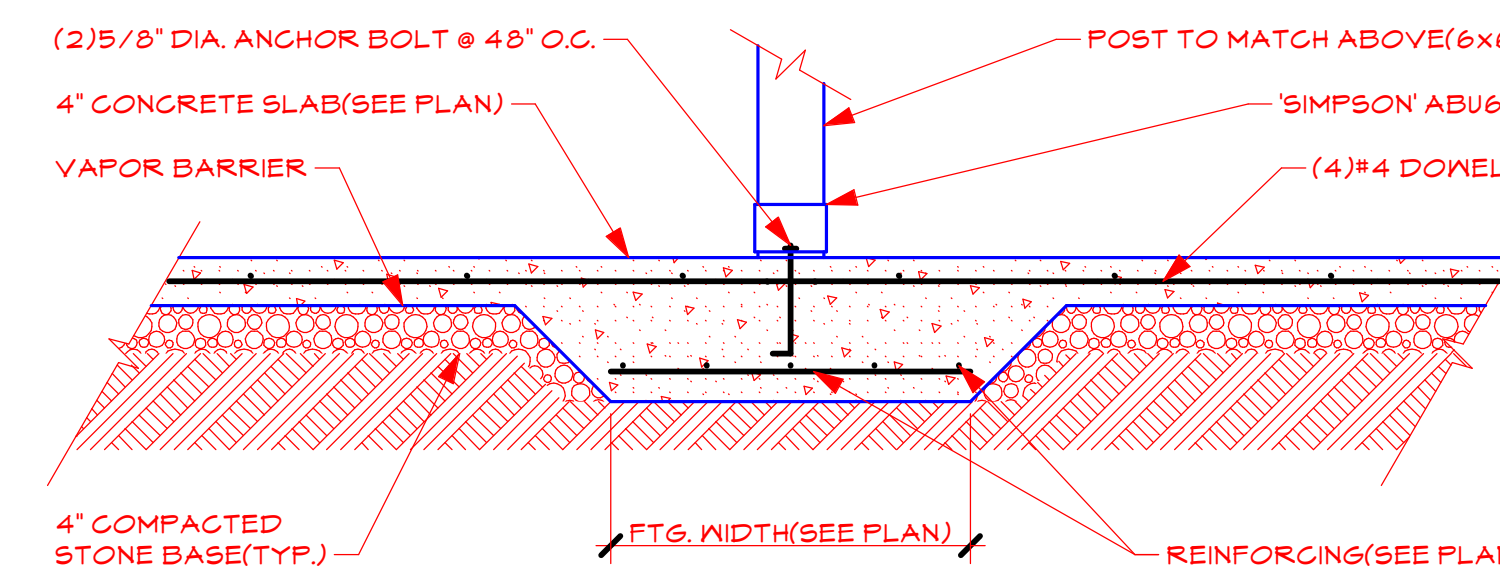

**D10 THICKENED SLAB TO COLUMN**  
SCALE: 3/4" = 1'-0"

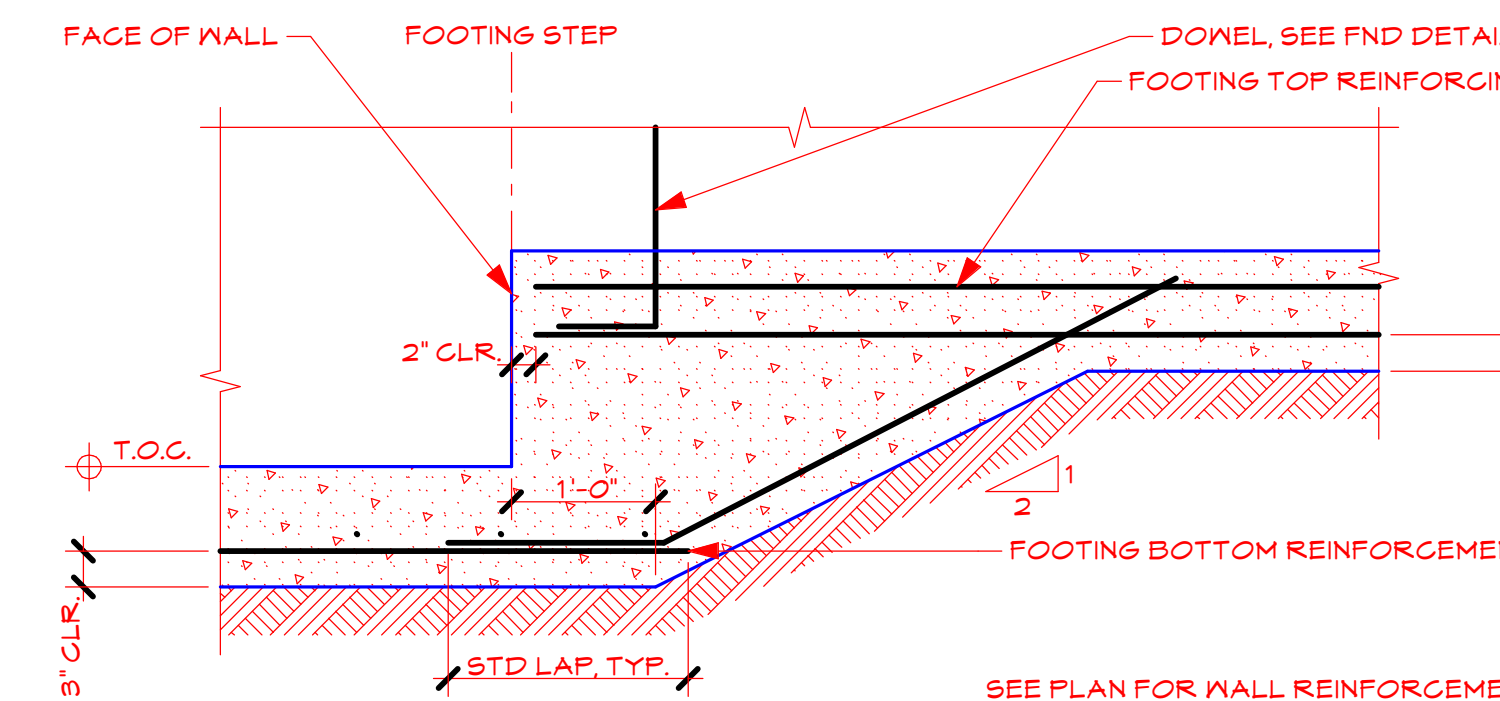

**D11 FOOTING STEP DETAIL**  
SCALE: 3/4" = 1'-0"

REFER TO M.L.H. CONSTRUCTION MANUAL FOR ALL DETAILS NOT SHOWN ON THESE PLANS

Plans Prepared By:  
Eric Bachofner  
Big Fish Drafting  
3255 Highway 101  
Kalispell, MT 59901  
Office: (406) 752-2992 Cell: (406) 261-1857  
Big Fish Drafting is a Division Of:  
**MONTEANA LOG HOMES**

**CONSTRUCTION DRAWINGS**

CUSTOM SCRIBED LOG HOME PLANS FOR  
**Lenny & Cindy Price**

Job Number  
Plot Date  
Released

Sheet  
**12**  
Of 17 Sheets